

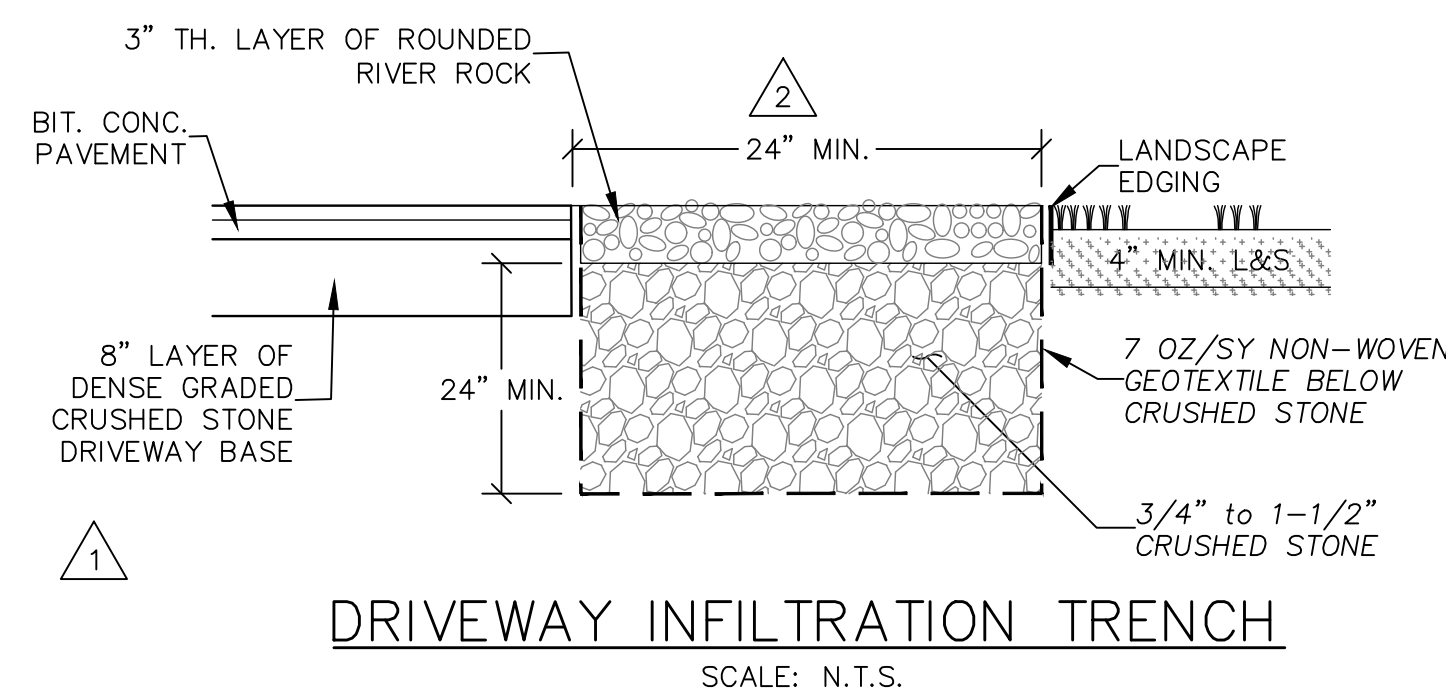


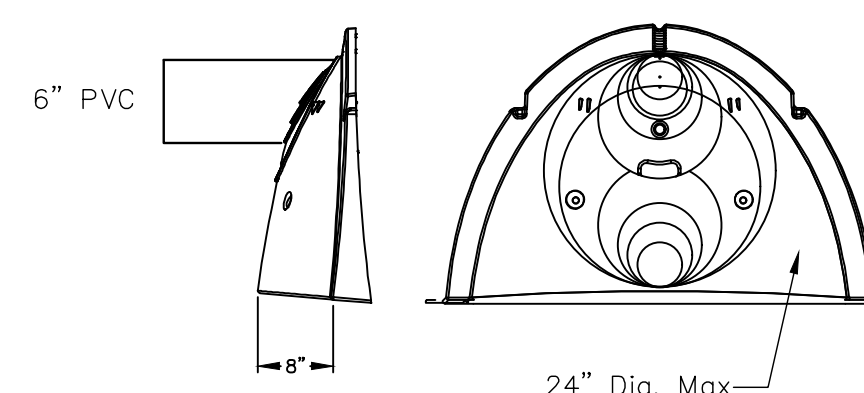


1	2
INFILTRATION CHAMBER SCHEDULE:	
INFILTRATION FIELD #:	1
NUMBER OF UNITS:	32
UNITS WIDE:	8
UNITS LONG:	4
FIELD DIMENSIONS:	
LENGTH, FT:	32.1'
WIDTH, FT:	39.5'
ELEVATIONS, FT:	
TOP OF STONE:	71.0'
TOP OF CHAMBER:	70.5'
BOTTOM OF CHAMBER:	68.0'
BOTTOM OF STONE:	67.5'

NOTES:
1) FABRICATED STORMTECH STORM CHAMBER END CAP WITH
PIPE ENTRANCE AT TOP OF END CAP FOR INLET AND BOTTOM
OF CAP FOR OUTLET.


TYPICAL SC-740 STORMTECH END CAP
N.T.S.

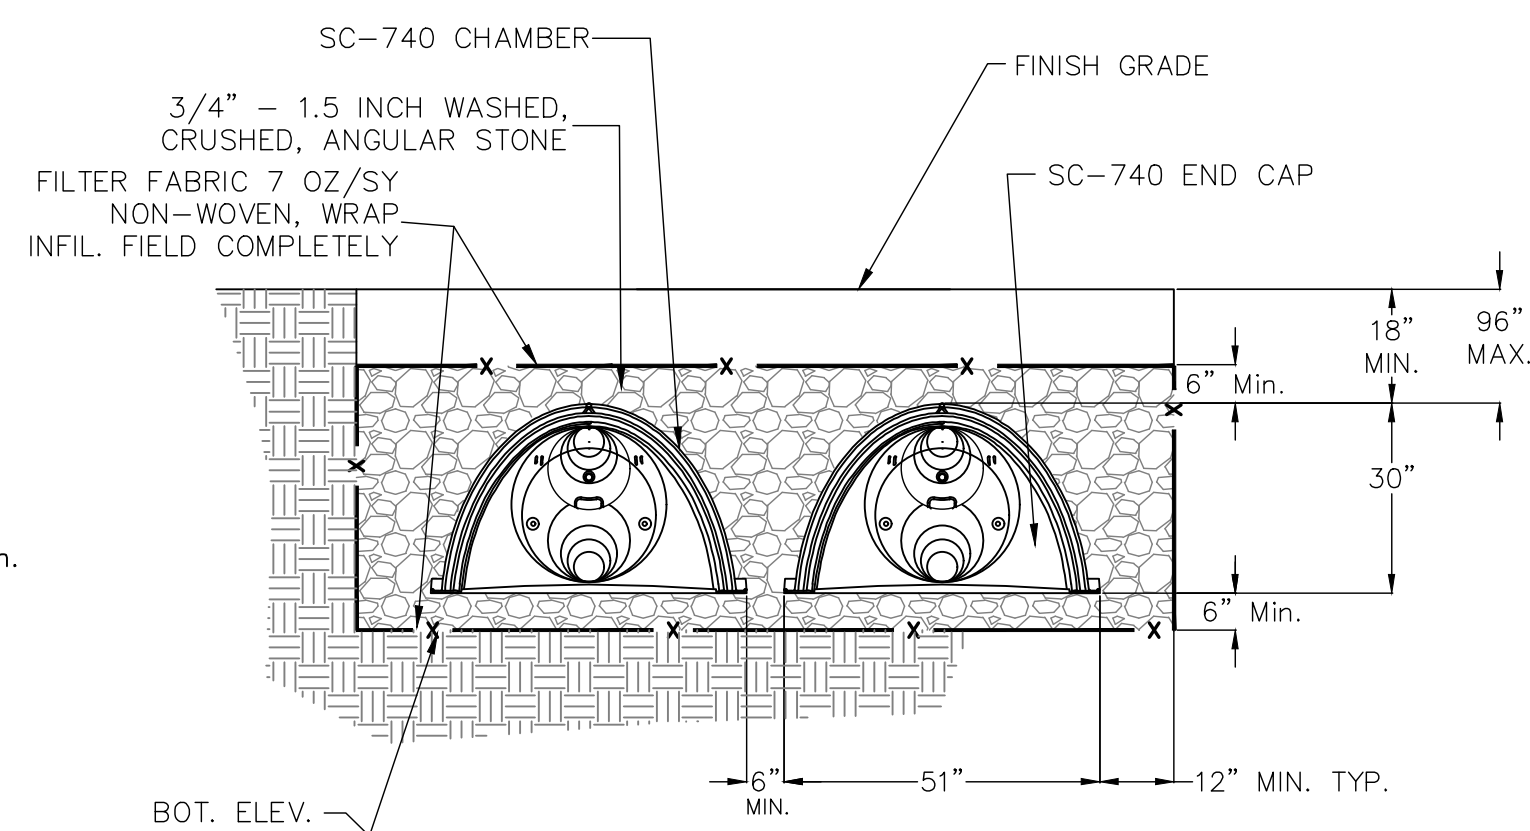


TYPICAL CROSS SECTION
STORMTECH SC-740 CHAMBER SYSTEM
N.T.S.

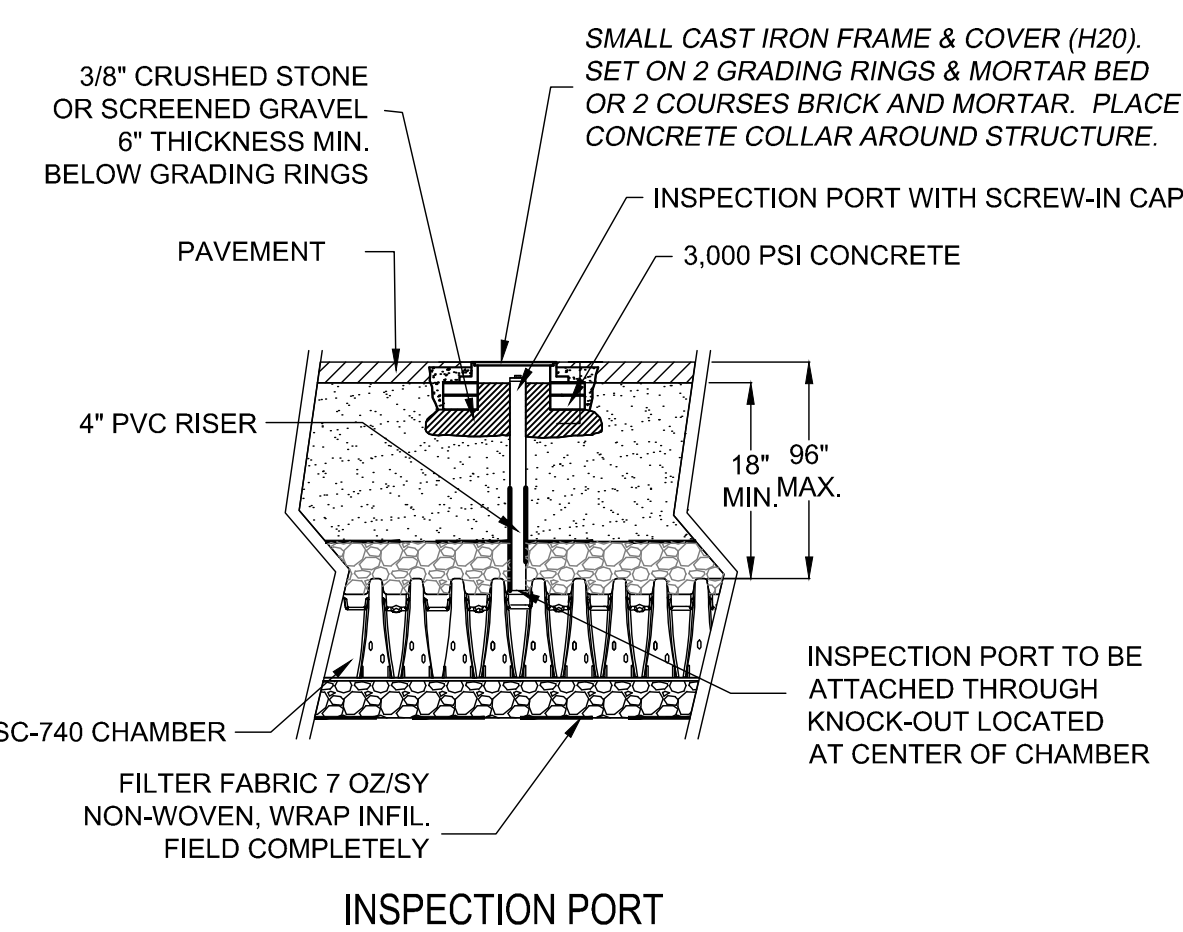


INSPECTION PORT

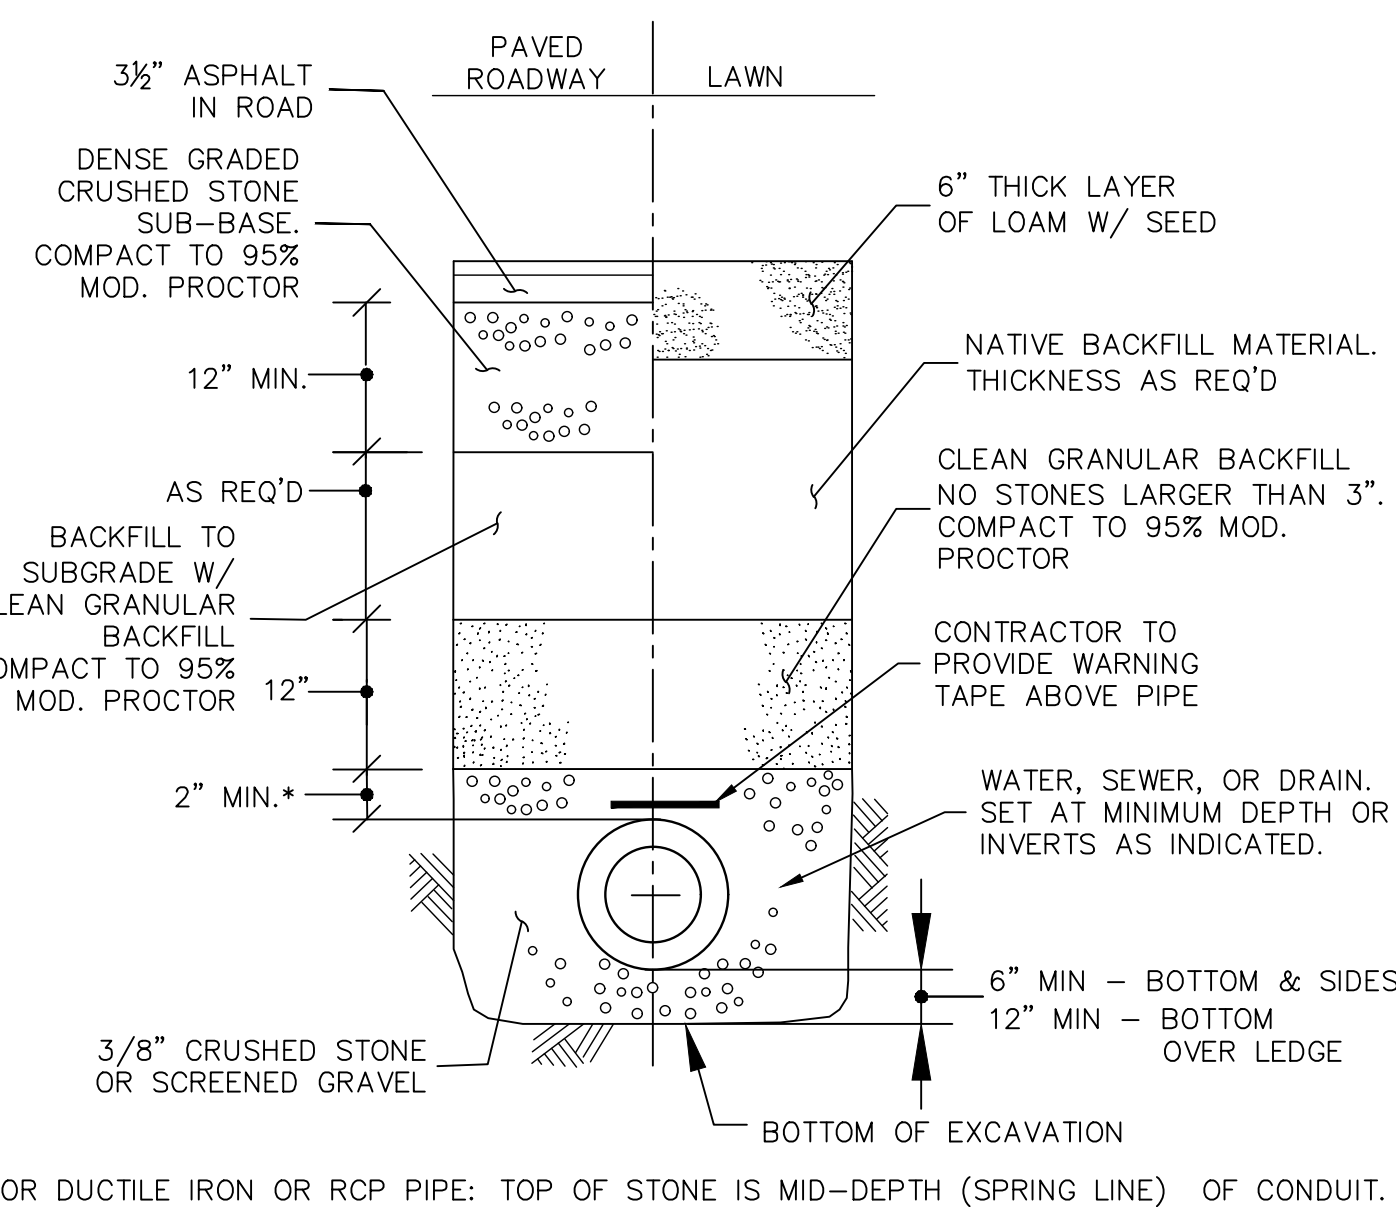


TYPICAL PIPE BEDDING SECTION

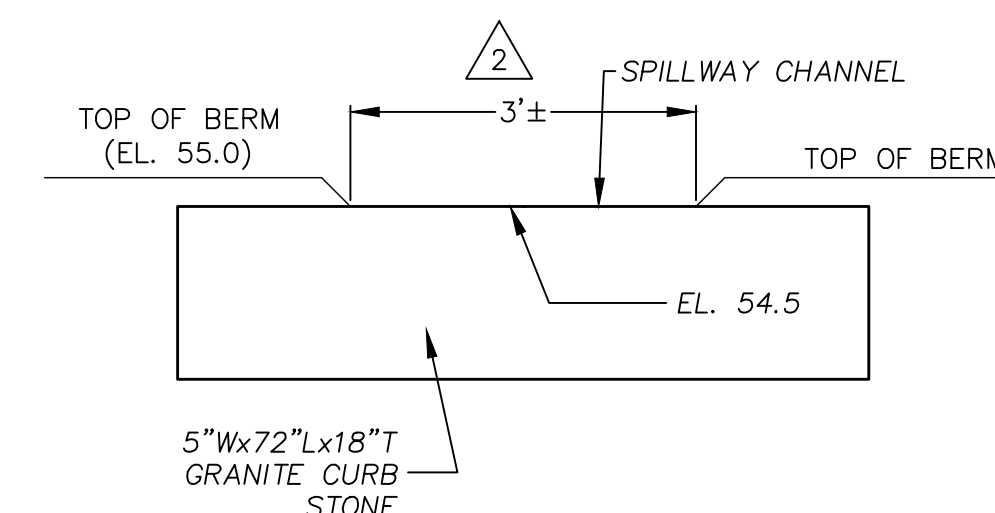


STORMWATER CONTROL BERM SPILLWAY
SCALE: N.T.S.

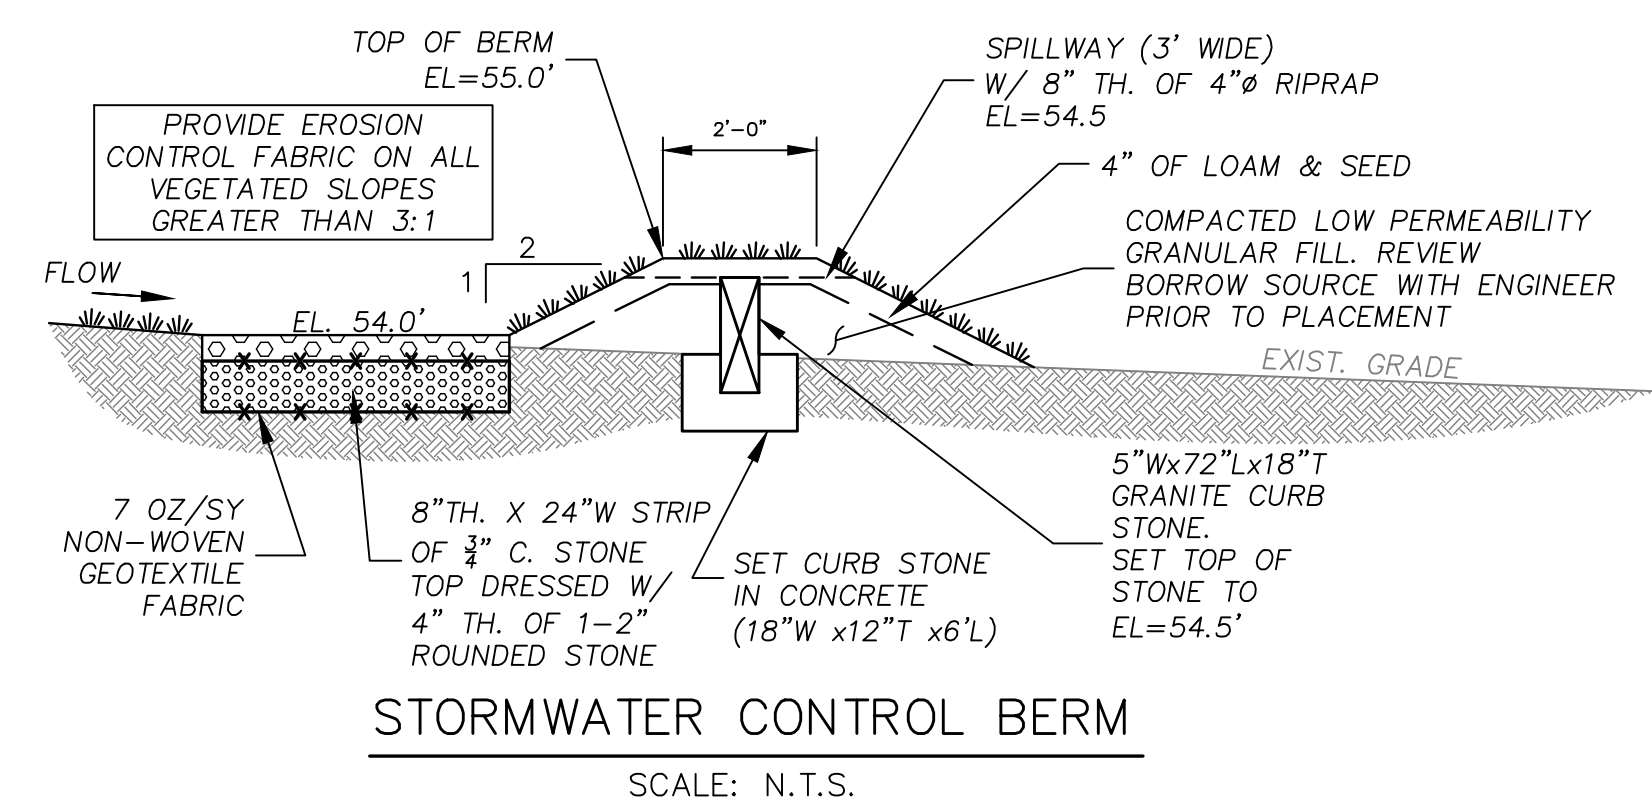

STORMWATER CONTROL BERM
SCALE: N.T.S.

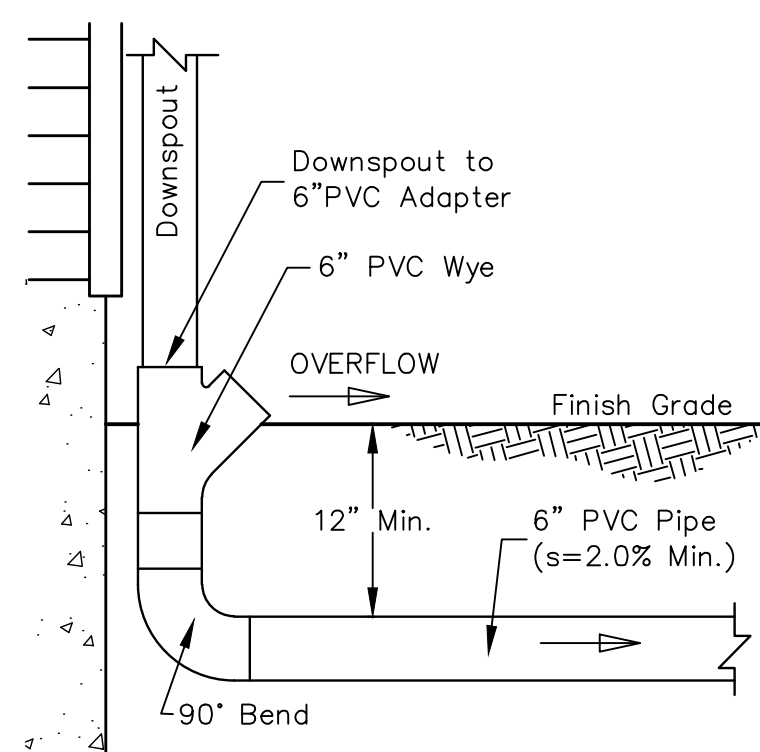

ROOF LEADER CONNECTION
SCALE: N.T.S.

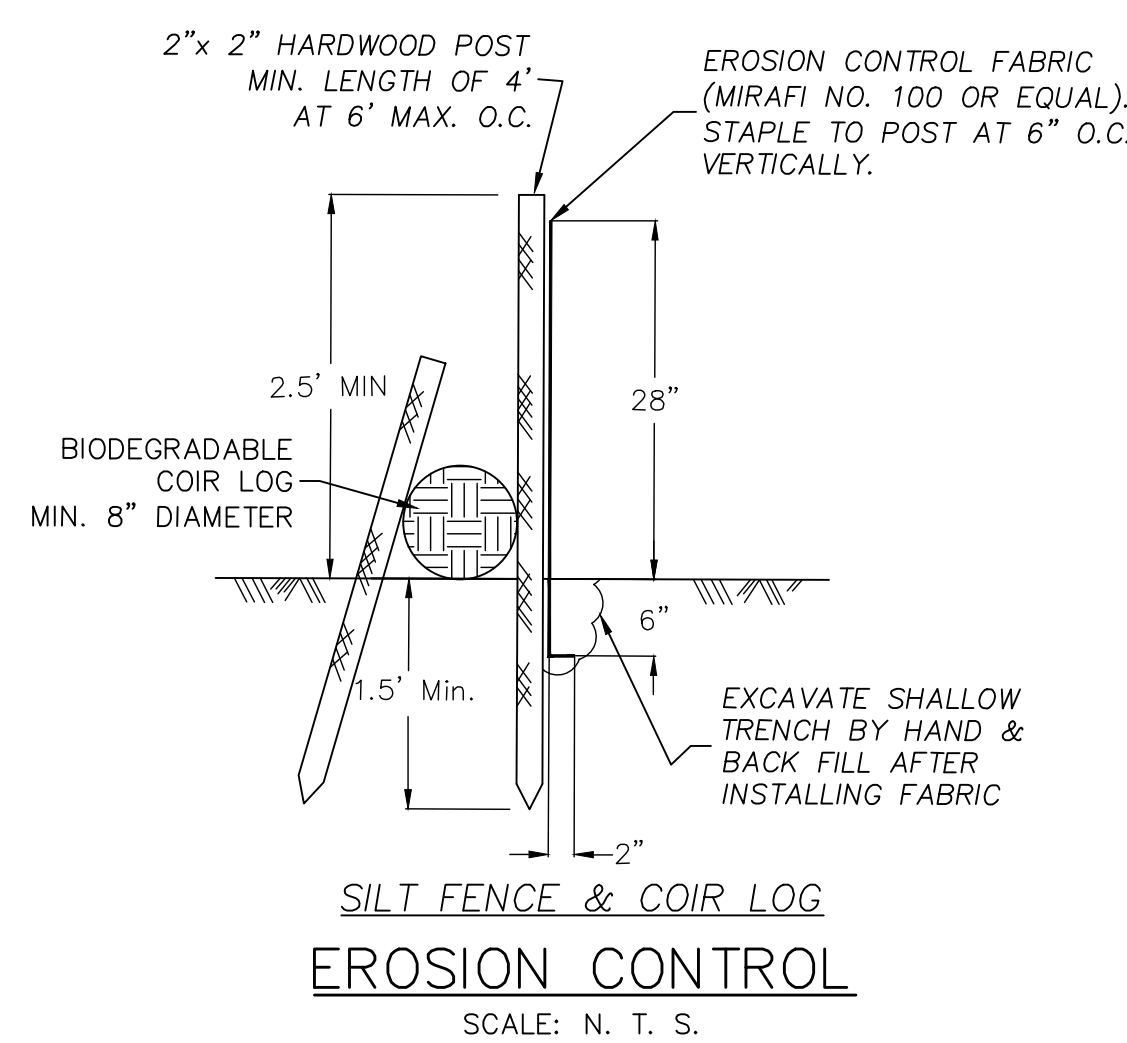


SILT FENCE & COIR LOG
EROSION CONTROL
SCALE: N. T. S.

[illegible]

1	7/31/25	REMOVE INF SWALE DETAIL; REMOVE CISTERN DETAIL; ADD INF TRENCH DETAIL; UPDATE CHAMBER. SCH.
No.	Date	Description

Revisions

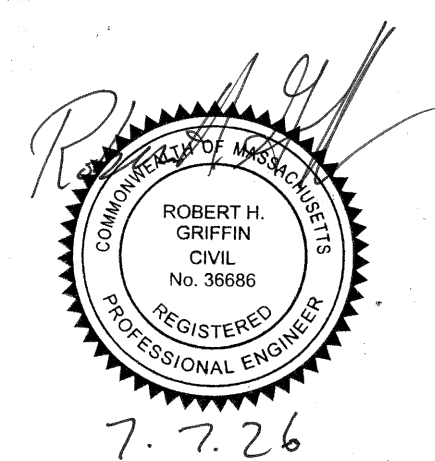

495 Cabot Street, 2nd Floor
Beverly, MA 01915

Tel: 978-927-5111
Fax: 978-927-5103

CLARK
49 ASBURY STREET
TOPSFIELD, MA

SECTIONS & DETAILS

Scale: AS-SHOWN

Job No: 2289

Date: 7/2/25

C-2